


PROJECT : TILAL EL FANAR  
 LOT : FANAR - 138 -

TYPE: 9  
 LOWER LEVEL


DATE: 2014  
 SCALE: 1/100

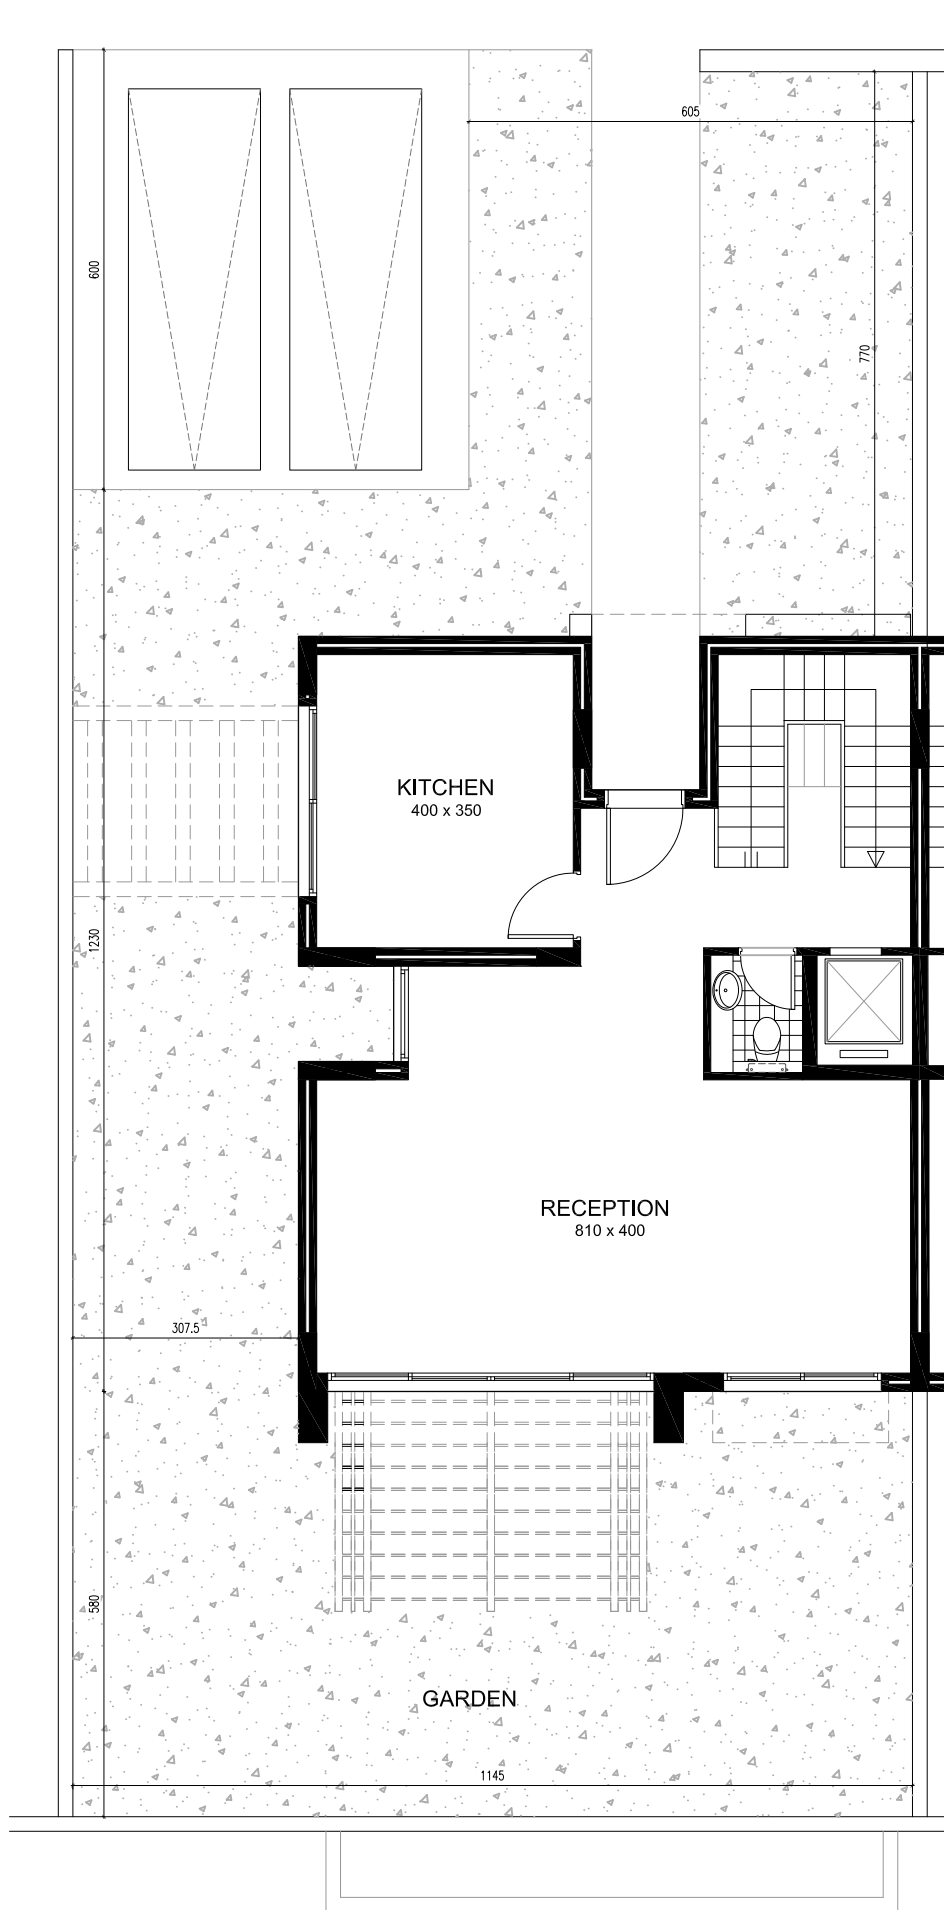

PROJECT : TILAL EL FANAR  
 LOT : FANAR - 138 -

**TYPE:** 9  
 GROUND FLOOR

DATE: 2014  
 SCALE: 1/100

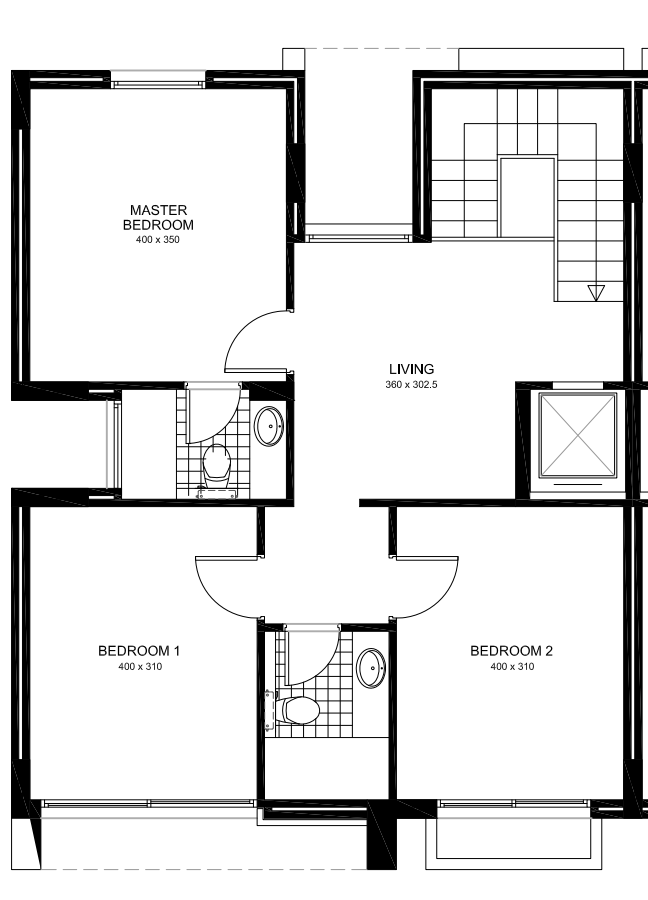

PROJECT : TILAL EL FANAR  
 LOT : FANAR - 138 -

TYPE: 9  
 UPPER LEVEL

DATE: 2014  
 SCALE: 1/100